
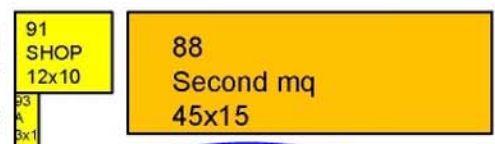
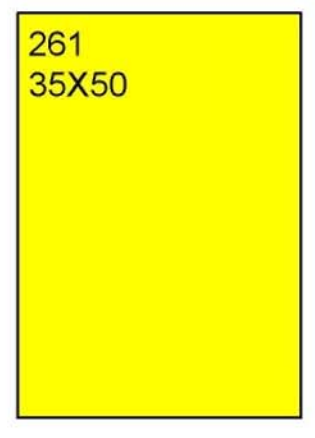
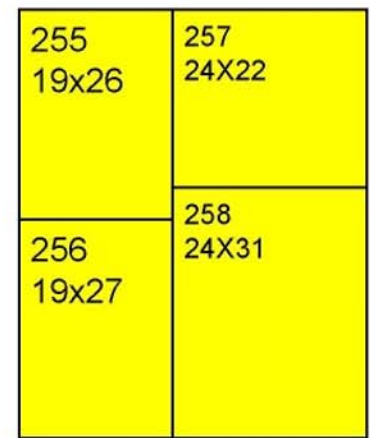
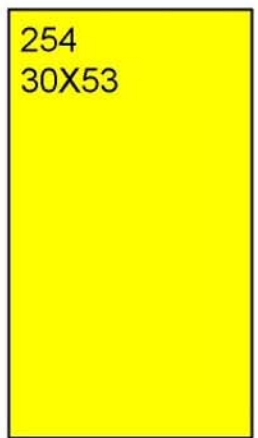
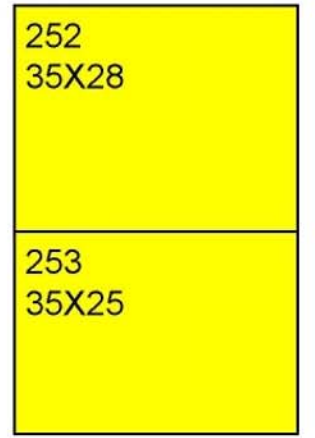
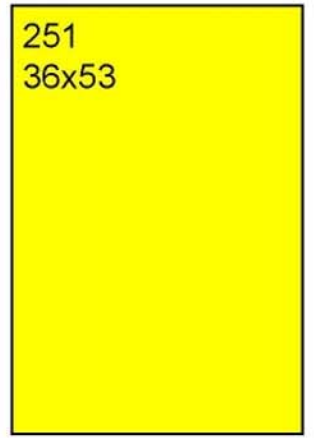
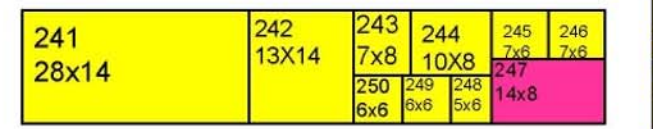
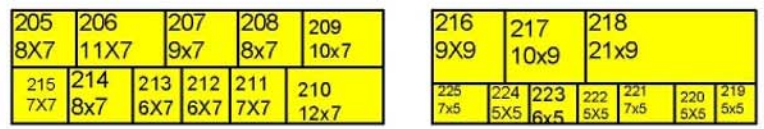
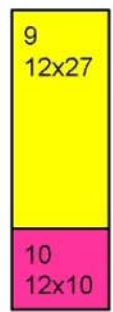
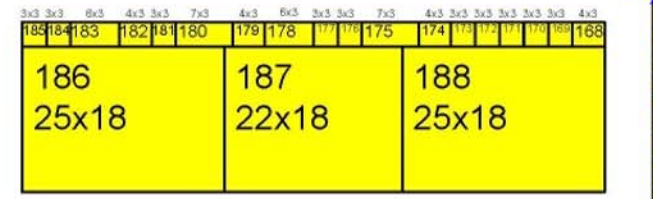
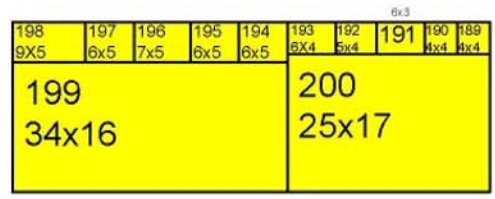
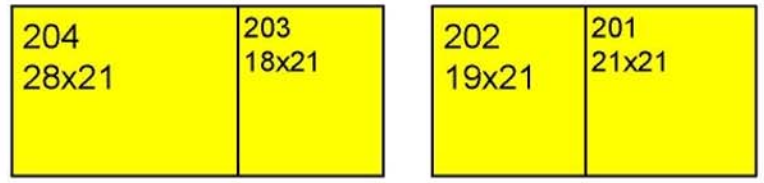
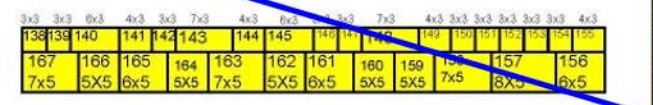
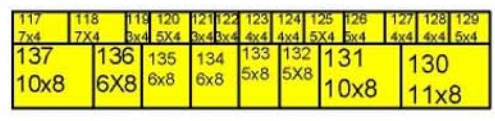
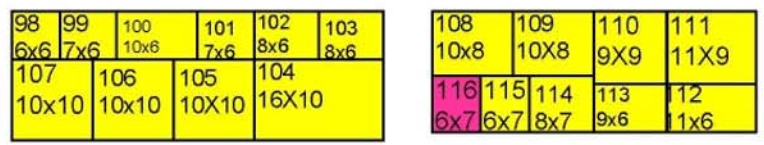
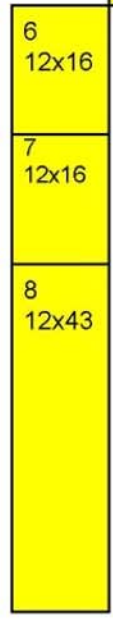
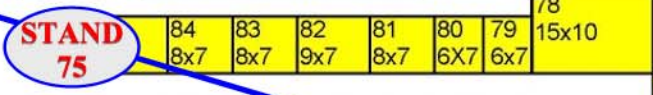
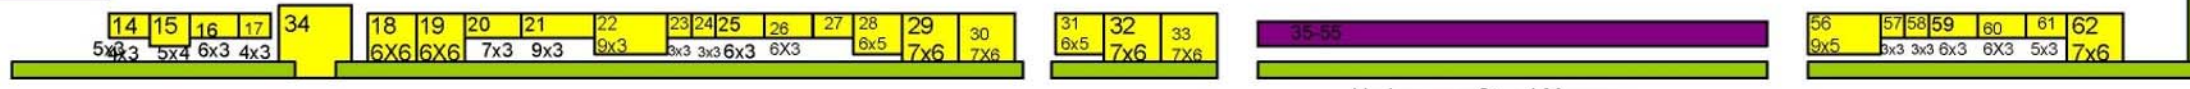


11m rally gate

FOOD COURT

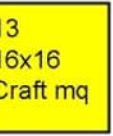

77 8x6  
76 8x8  
75 8x8  
74 8x8  
73 8x8  
72 8x7  
71 8x9  
70 8x9  
69 8x8  
68 8x7  
66 8x  
64 8x8  
63 8x19 Borders